

## "ULTRAFLOOR" 100US (600) ULTRASHELL

SCALE 1:10

### ULTRAFLOOR BEAM STRAND LOCATIONS

MASONRY ANCHORS FIXING INTO BEAMS SHALL BE LOCATED TO MISS STRAND LOCATIONS.  
 ULTRAFLOOR SHALL BE CONTACTED FOR APPROVAL OF FIXING TO ULTRAFLOOR BEAMS  
 PRIOR TO PROCEEDING.

### CONSTRUCTION TOLERANCE

ULTRAFLOOR SHELLS HAVE A  $\pm 5$ mm TOLERANCE.


0	N.H.	ISSUED FOR INFORMATION.	01/10/20
ISSUE	BY	DETAILS	DATE

**ULTRAFLOOR**<sup>®</sup>  
 ultrafloor (aust) pty ltd

DRAWING TITLE:  
**ULTRAFLOOR 100US (600)  
 ULTRASHELL PROFILE**

DWG No: SDP-100US (600)

ISSUE: 0

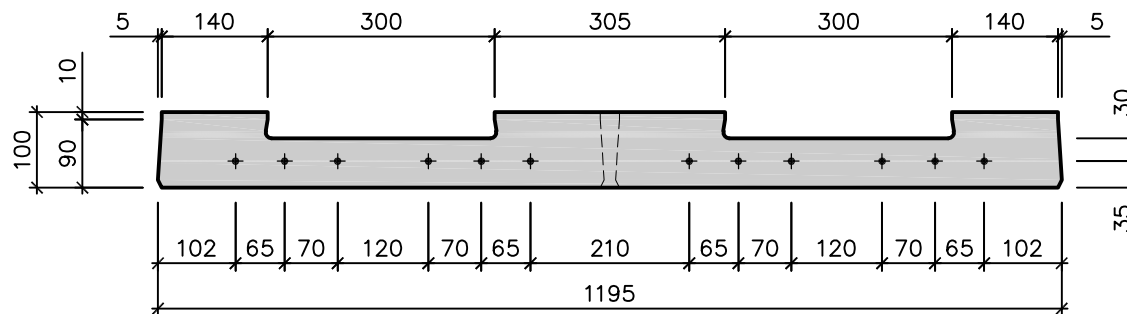

## "ULTRAFLOOR" 100US (1200) ULTRASHELL

SCALE 1:10


### ULTRAFLOOR BEAM STRAND LOCATIONS

MASONRY ANCHORS FIXING INTO BEAMS SHALL BE LOCATED TO MISS STRAND LOCATIONS.  
 ULTRAFLOOR SHALL BE CONTACTED FOR APPROVAL OF FIXING TO ULTRAFLOOR BEAMS  
 PRIOR TO PROCEEDING.

### CONSTRUCTION TOLERANCE

ULTRAFLOOR SHELLS HAVE A  $\pm$  5mm TOLERANCE.

				 ultrafloor (aust) pty ltd	DRAWING TITLE: <b>ULTRAFLOOR 100US (1200) ULTRASHELL PROFILE</b>	
0	N.H.	ISSUED FOR INFORMATION.	01/10/20		DWG No: SDP-100US (1200)	ISSUE: 0
ISSUE	BY	DETAILS	DATE			

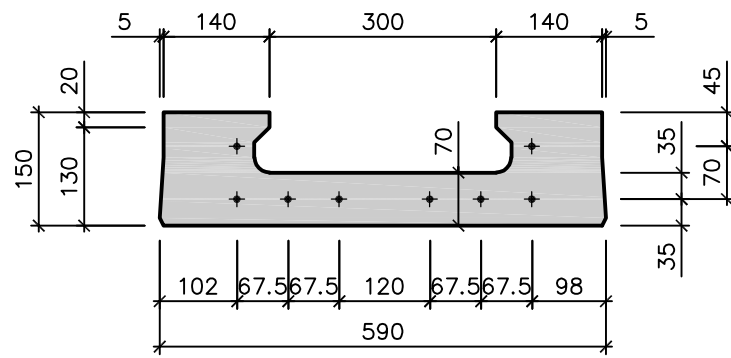

# "ULTRAFLOOR" 150US (600) ULTRASHELL

SCALE 1:10

### ULTRAFLOOR BEAM STRAND LOCATIONS

MASONRY ANCHORS FIXING INTO BEAMS SHALL BE LOCATED TO MISS STRAND LOCATIONS.  
 ULTRAFLOOR SHALL BE CONTACTED FOR APPROVAL OF FIXING TO ULTRAFLOOR BEAMS  
 PRIOR TO PROCEEDING.


### CONSTRUCTION TOLERANCE

ULTRAFLOOR SHELLS HAVE A ± 5mm TOLERANCE.

0	N.H.	ISSUED FOR INFORMATION.	01/10/20
ISSUE	BY	DETAILS	DATE



DRAWING TITLE: <b>ULTRAFLOOR 150US (600) ULTRASHELL PROFILE</b>	
DWG No: SDP-150US (600)	ISSUE: 0

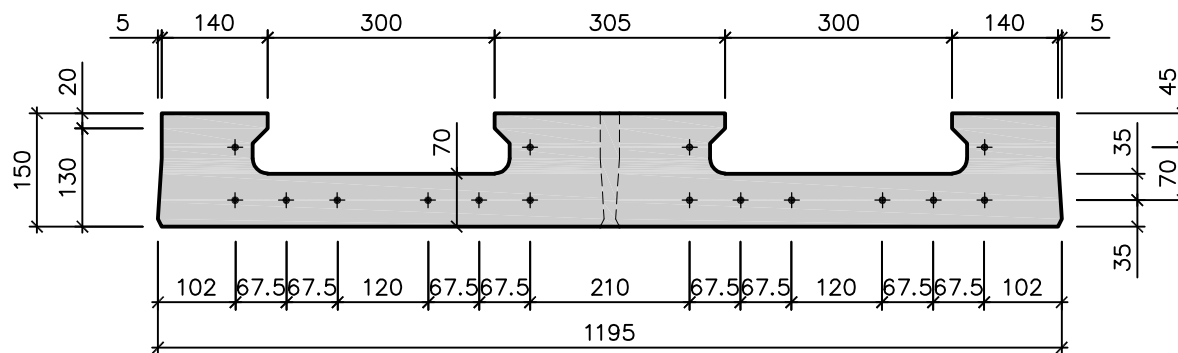

## "ULTRAFLOOR" 150US (1200) ULTRASHELL

SCALE 1:10


### ULTRAFLOOR BEAM STRAND LOCATIONS

MASONRY ANCHORS FIXING INTO BEAMS SHALL BE LOCATED TO MISS STRAND LOCATIONS.  
 ULTRAFLOOR SHALL BE CONTACTED FOR APPROVAL OF FIXING TO ULTRAFLOOR BEAMS  
 PRIOR TO PROCEEDING.

### CONSTRUCTION TOLERANCE

ULTRAFLOOR SHELLS HAVE A  $\pm 5$ mm TOLERANCE.

				 ultrafloor (aust) pty ltd	DRAWING TITLE: <b>ULTRAFLOOR 150US (1200) ULTRASHELL PROFILE</b>	
0	N.H.	ISSUED FOR INFORMATION.	01/10/20		DWG No: SDP-150US (1200)	ISSUE: 0
ISSUE	BY	DETAILS	DATE			

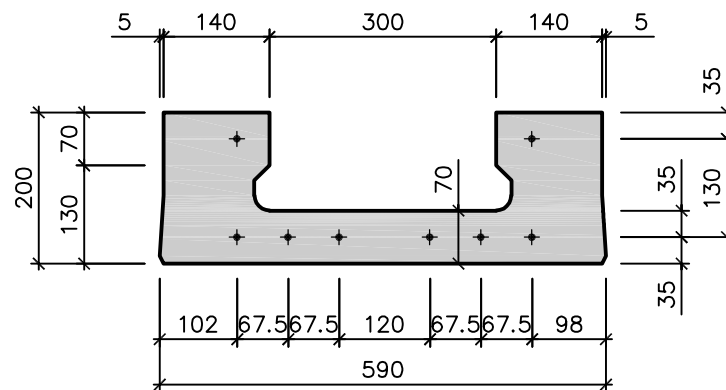

## ”ULTRAFLOOR” 200US (600) ULTRASHELL

SCALE 1:10


### ULTRAFLOOR BEAM STRAND LOCATIONS

MASONRY ANCHORS FIXING INTO BEAMS SHALL BE LOCATED TO MISS STRAND LOCATIONS.  
 ULTRAFLOOR SHALL BE CONTACTED FOR APPROVAL OF FIXING TO ULTRAFLOOR BEAMS  
 PRIOR TO PROCEEDING.

### CONSTRUCTION TOLERANCE

ULTRAFLOOR SHELLS HAVE A  $\pm$  5mm TOLERANCE.

				 ultrafloor (aust) pty ltd	DRAWING TITLE: <b>ULTRAFLOOR 200US (600) ULTRASHELL PROFILE</b>	
0	N.H.	ISSUED FOR INFORMATION.	01/10/20		DWG No: SDP-200US (600)	ISSUE: 0
ISSUE	BY	DETAILS	DATE			

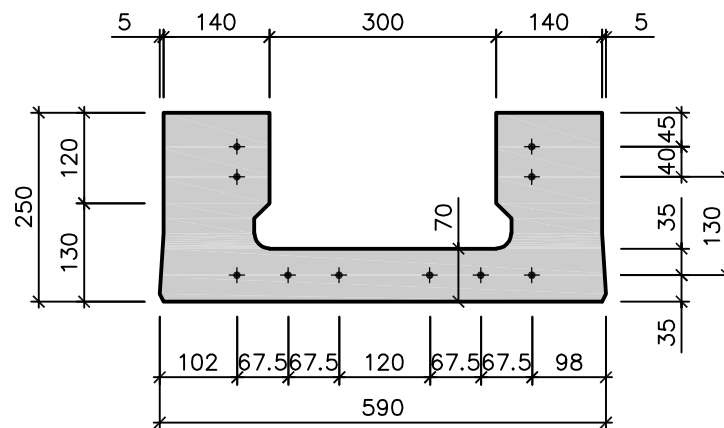

## "ULTRAFLOOR" 250US (600) ULTRASHELL

SCALE 1:10

### ULTRAFLOOR BEAM STRAND LOCATIONS

MASONRY ANCHORS FIXING INTO BEAMS SHALL BE LOCATED TO MISS STRAND LOCATIONS.  
 ULTRAFLOOR SHALL BE CONTACTED FOR APPROVAL OF FIXING TO ULTRAFLOOR BEAMS  
 PRIOR TO PROCEEDING.

### CONSTRUCTION TOLERANCE

ULTRAFLOOR SHELLS HAVE A  $\pm 5$ mm TOLERANCE.

0	N.H.	ISSUED FOR INFORMATION.	01/10/20
ISSUE	BY	DETAILS	DATE

**ULTRAFLOOR**<sup>®</sup>  
 ultrafloor (aust) pty ltd

DRAWING TITLE:  
**ULTRAFLOOR 250US (600)  
 ULTRASHELL PROFILE**

DWG No: SDP-250US (600)

ISSUE: 0