

"ULTRAFLOOR" 130R SLAB SECTION – FORMBOARD

SCALE 1:10


TYPICAL ULTRAFLOOR FORMBOARD INFILL SIZES

- 400mm FORMBOARD INFILL.
- 450mm FORMBOARD INFILL.
- 500mm FORMBOARD INFILL.

0	N.H.	ISSUED FOR INFORMATION.	22/10/20
ISSUE	BY	DETAILS	DATE

ULTRAFLOOR[®]
ultrafloor (aust) pty ltd

DRAWING TITLE: ULTRAFLOOR 130R SLAB SECTION FORMBOARD	
DWG No: SDP-130R FB	ISSUE: 0

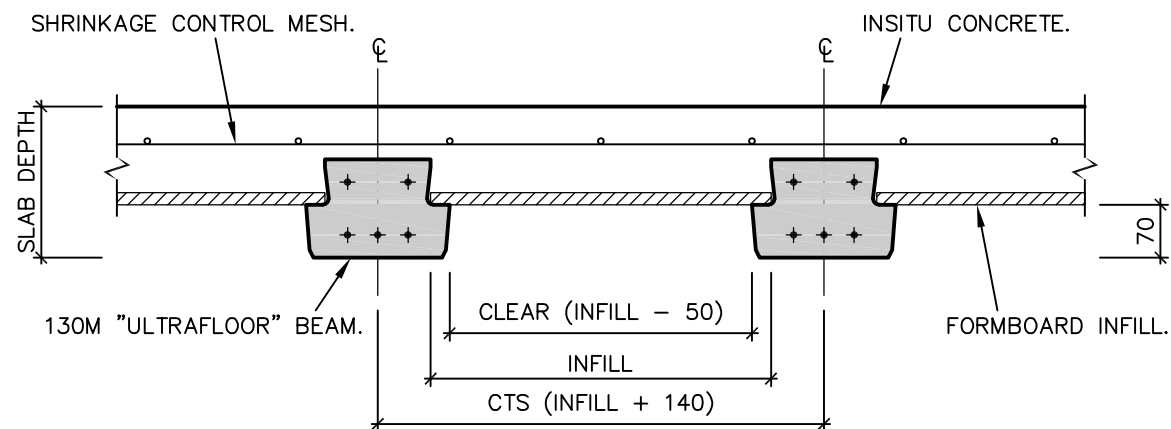

"ULTRAFLOOR" 130M SLAB SECTION – FORMBOARD

SCALE 1:10

TYPICAL ULTRAFLOOR FORMBOARD INFILL SIZES

- 400mm FORMBOARD INFILL.
- 450mm FORMBOARD INFILL.
- 500mm FORMBOARD INFILL.


0	N.H.	ISSUED FOR INFORMATION.	22/10/20
ISSUE	BY	DETAILS	DATE

ULTRAFLOOR[®]
ultrafloor (aust) pty ltd

DRAWING TITLE:
**ULTRAFLOOR 130M SLAB SECTION
FORMBOARD**

DWG No: SDP-130M FB

ISSUE: 0

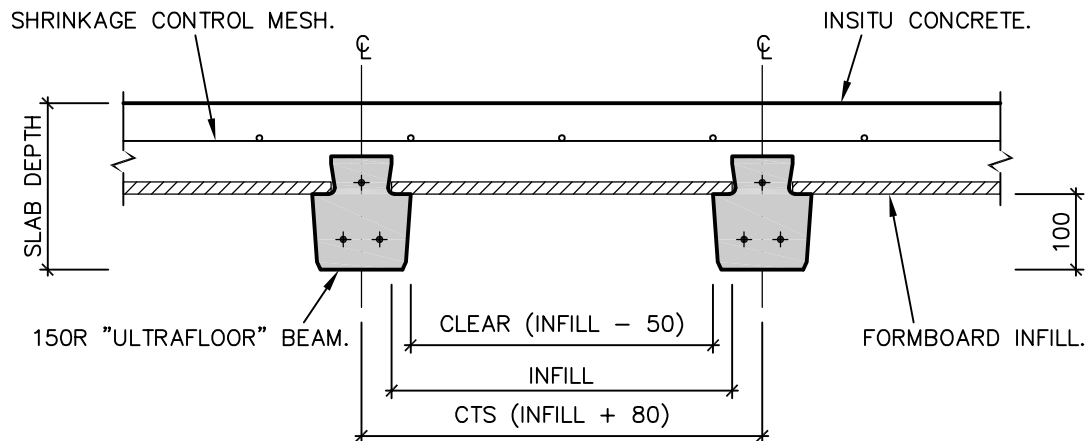

"ULTRAFLOOR" 150R SLAB SECTION – FORMBOARD

SCALE 1:10

TYPICAL ULTRAFLOOR FORMBOARD INFILL SIZES

- 400mm FORMBOARD INFILL.
- 450mm FORMBOARD INFILL.
- 500mm FORMBOARD INFILL.


0	N.H.	ISSUED FOR INFORMATION.	22/10/20
ISSUE	BY	DETAILS	DATE

ULTRAFLOOR[®]
ultrafloor (aust) pty ltd

DRAWING TITLE:
**ULTRAFLOOR 150R SLAB SECTION
FORMBOARD**

DWG No: SDP-150R FB

ISSUE: 0

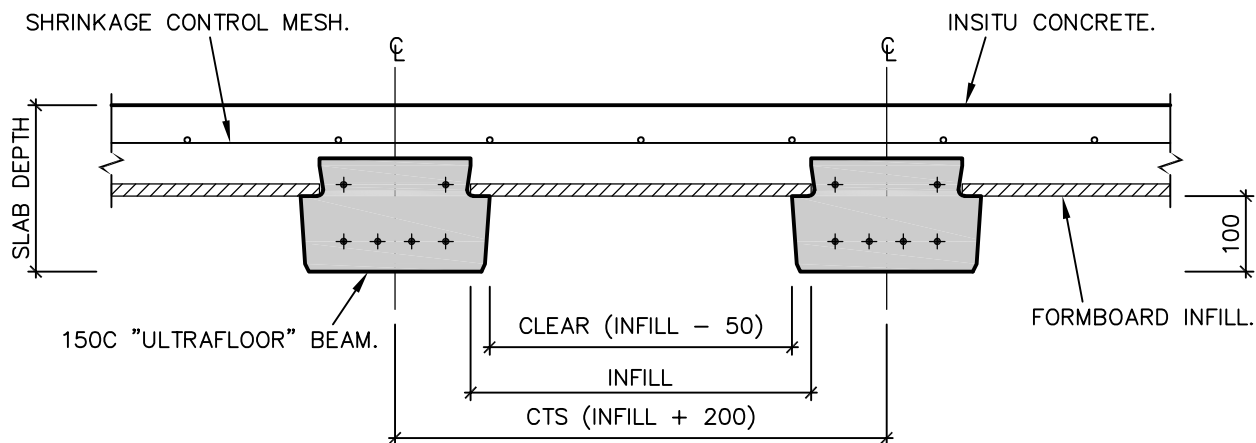

"ULTRAFLOOR" 150C SLAB SECTION FORMBOARD

SCALE 1:10

TYPICAL ULTRAFLOOR FORMBOARD INFILL SIZES

- 400mm FORMBOARD INFILL.
- 450mm FORMBOARD INFILL.
- 500mm FORMBOARD INFILL.


0	N.H.	ISSUED FOR INFORMATION.	22/10/20
ISSUE	BY	DETAILS	DATE

ULTRAFLOOR[®]
ultrafloor (aust) pty ltd

DRAWING TITLE:
**ULTRAFLOOR 150C SLAB SECTION
FORMBOARD**

DWG No: SDP-150C FB

ISSUE: 0

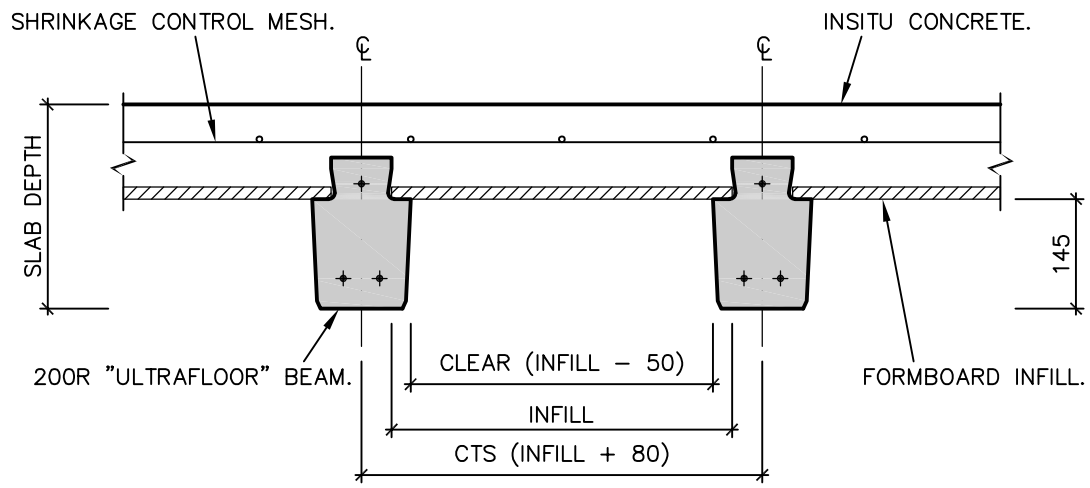

"ULTRAFLOOR" 200R SLAB SECTION – FORMBOARD

SCALE 1:10


TYPICAL ULTRAFLOOR FORMBOARD INFILL SIZES

- 400mm FORMBOARD INFILL.
- 450mm FORMBOARD INFILL.
- 500mm FORMBOARD INFILL.

0	N.H.	ISSUED FOR INFORMATION.	22/10/20
ISSUE	BY	DETAILS	DATE

ULTRAFLOOR[®]
ultrafloor (aust) pty ltd

DRAWING TITLE: ULTRAFLOOR 200R SLAB SECTION FORMBOARD	
DWG No: SDP-200R FB	ISSUE: 0

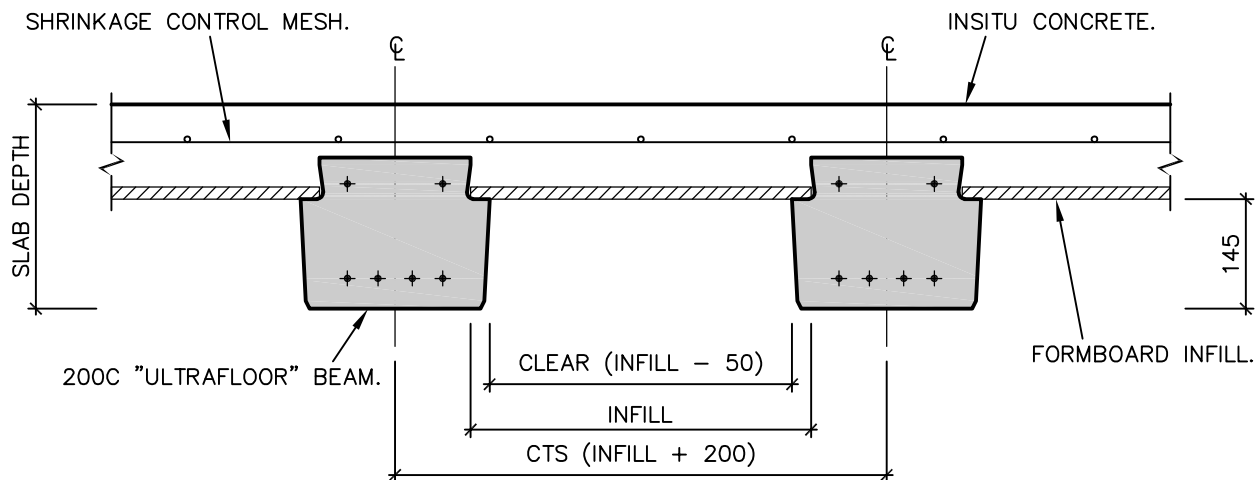

"ULTRAFLOOR" 200C SLAB SECTION – FORMBOARD

SCALE 1:10

TYPICAL ULTRAFLOOR FORMBOARD INFILL SIZES

- 400mm FORMBOARD INFILL.
- 450mm FORMBOARD INFILL.
- 500mm FORMBOARD INFILL.


0	N.H.	ISSUED FOR INFORMATION.	22/10/20
ISSUE	BY	DETAILS	DATE

ULTRAFLOOR[®]
ultrafloor (aust) pty ltd

DRAWING TITLE:
**ULTRAFLOOR 200C SLAB SECTION
FORMBOARD**

DWG No: SDP-200C FB

ISSUE: 0

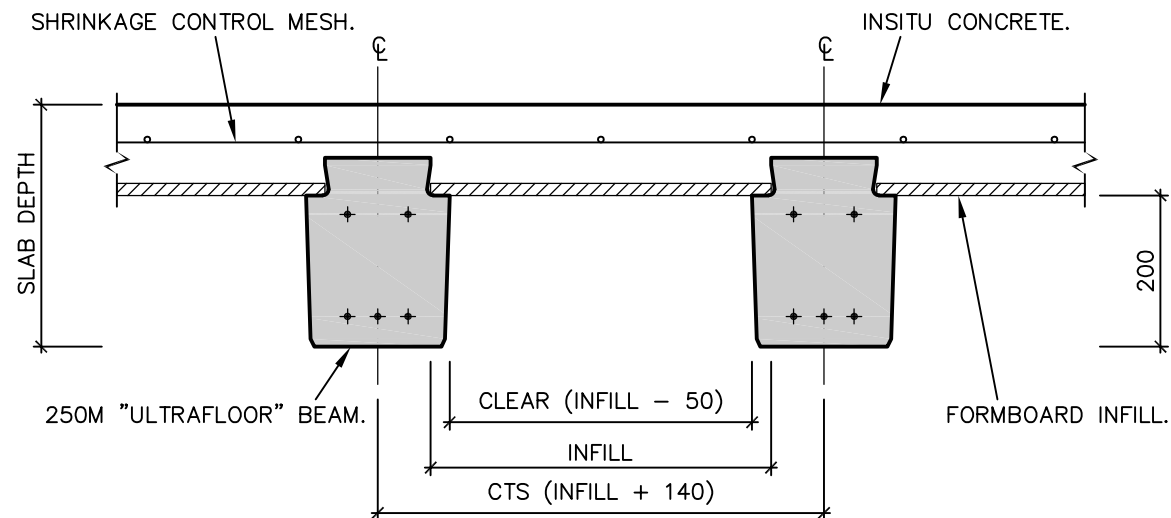

"ULTRAFLOOR" 250M SLAB SECTION – FORMBOARD

SCALE 1:10

TYPICAL ULTRAFLOOR FORMBOARD INFILL SIZES

- 400mm FORMBOARD INFILL.
- 450mm FORMBOARD INFILL.
- 500mm FORMBOARD INFILL.


0	N.H.	ISSUED FOR INFORMATION.	22/10/20
ISSUE	BY	DETAILS	DATE

ULTRAFLOOR[®]
ultrafloor (aust) pty ltd

DRAWING TITLE:
**ULTRAFLOOR 250M SLAB SECTION
FORMBOARD**

DWG No: SDP-250M FB

ISSUE: 0

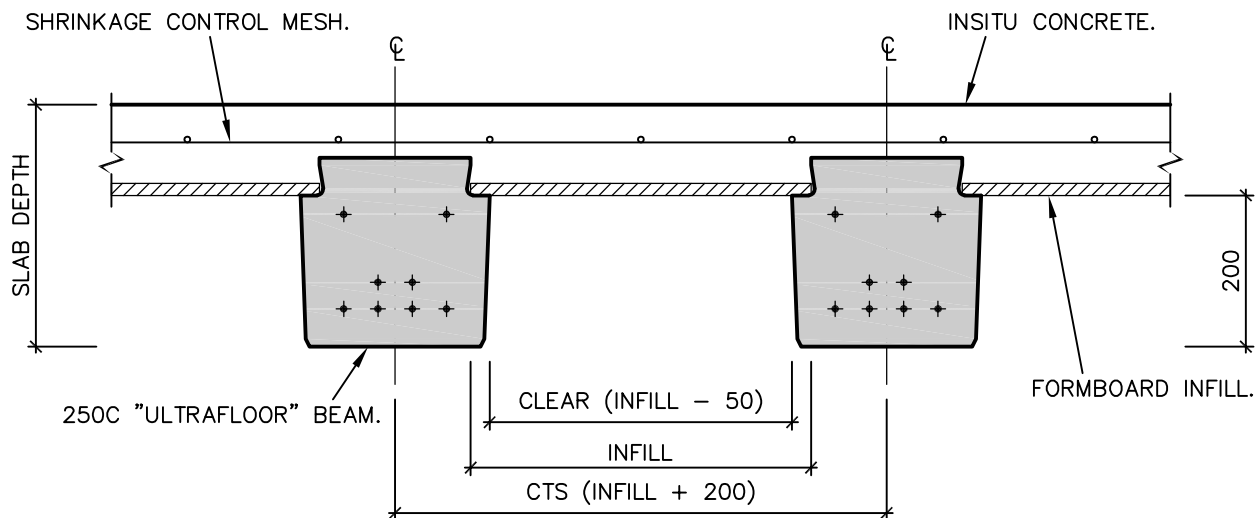

"ULTRAFLOOR" 250C SLAB SECTION – FORMBOARD

SCALE 1:10

TYPICAL ULTRAFLOOR FORMBOARD INFILL SIZES

- 400mm FORMBOARD INFILL.
- 450mm FORMBOARD INFILL.
- 500mm FORMBOARD INFILL.

0	N.H.	ISSUED FOR INFORMATION.	22/10/20
ISSUE	BY	DETAILS	DATE

ULTRAFLOOR[®]
ultrafloor (aust) pty ltd

DRAWING TITLE:
**ULTRAFLOOR 250C SLAB SECTION
FORMBOARD**

DWG No: SDP-250C FB

ISSUE: 0