

"ULTRAFLOOR" 130M SLAB SECTION – METALDECK

SCALE 1:10


TYPICAL ULTRAFLOOR METALDECK INFILL SIZES

- 660mm METALDECK INFILL.
- 965mm METALDECK INFILL.
- 1270mm METALDECK INFILL.

0	N.H.	ISSUED FOR INFORMATION.	01/10/20
ISSUE	BY	DETAILS	DATE

ULTRAFLOOR[®]
ultrafloor (aust) pty ltd

DRAWING TITLE: ULTRAFLOOR 130M SLAB SECTION METALDECK	
DWG No: SDP-130M MD	ISSUE: 0

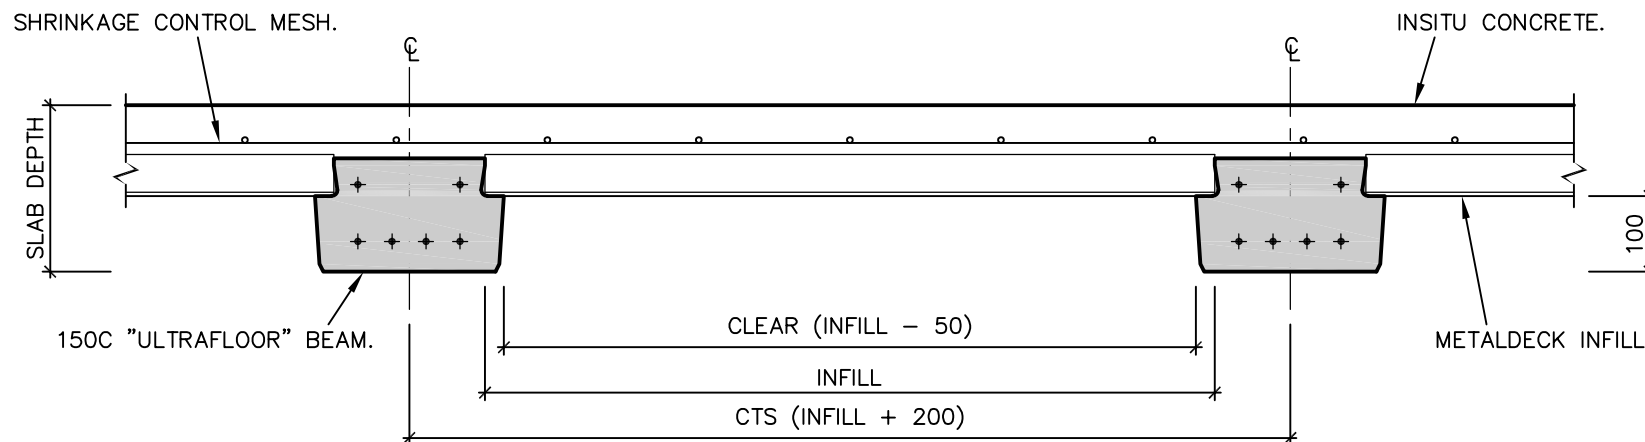

"ULTRAFLOOR" 150C SLAB SECTION – METALDECK

SCALE 1:10

TYPICAL ULTRAFLOOR METALDECK INFILL SIZES

- 660mm METALDECK INFILL.
- 965mm METALDECK INFILL.
- 1270mm METALDECK INFILL.


0	N.H.	ISSUED FOR INFORMATION.	01/10/20
ISSUE	BY	DETAILS	DATE

ULTRAFLOOR[®]
ultrafloor (aust) pty ltd

DRAWING TITLE:
**ULTRAFLOOR 150C SLAB SECTION
METALDECK**

DWG No: SDP-150C MD

ISSUE: 0

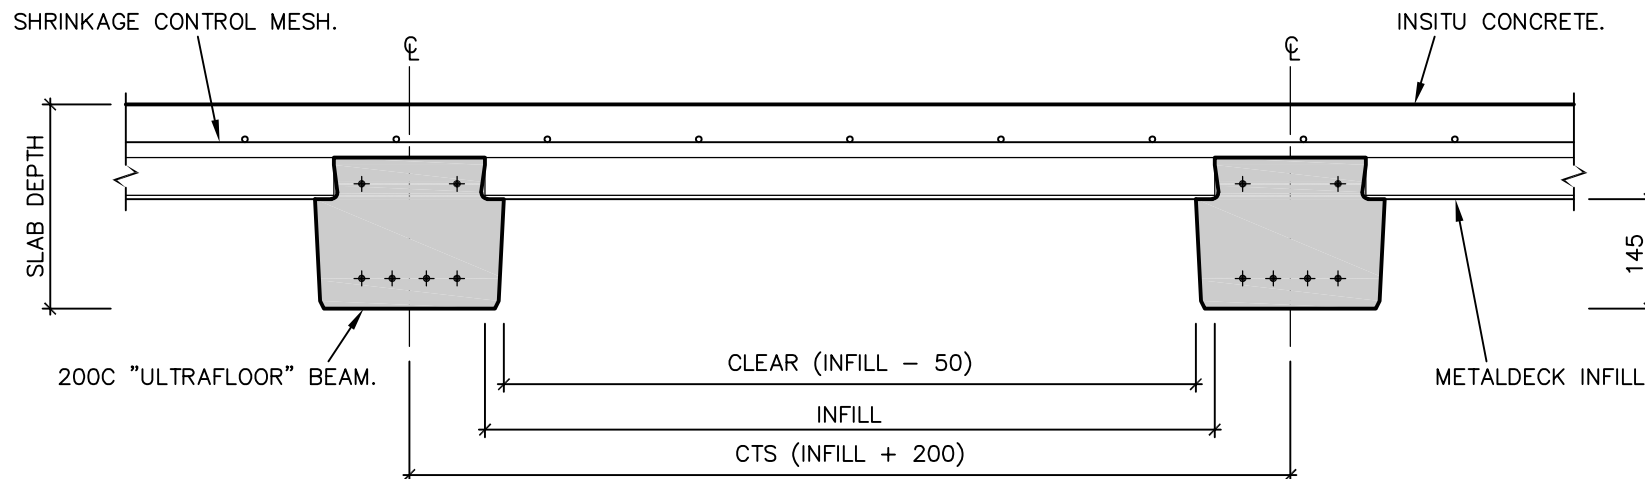

"ULTRAFLOOR" 200C SLAB SECTION – METALDECK

SCALE 1:10


TYPICAL ULTRAFLOOR METALDECK INFILL SIZES

- 660mm METALDECK INFILL.
- 965mm METALDECK INFILL.
- 1270mm METALDECK INFILL.

0	N.H.	ISSUED FOR INFORMATION.	01/10/20
ISSUE	BY	DETAILS	DATE

ULTRAFLOOR[®]
ultrafloor (aust) pty ltd

DRAWING TITLE: ULTRAFLOOR 200C SLAB SECTION METALDECK	
DWG No: SDP-200C MD	ISSUE: 0

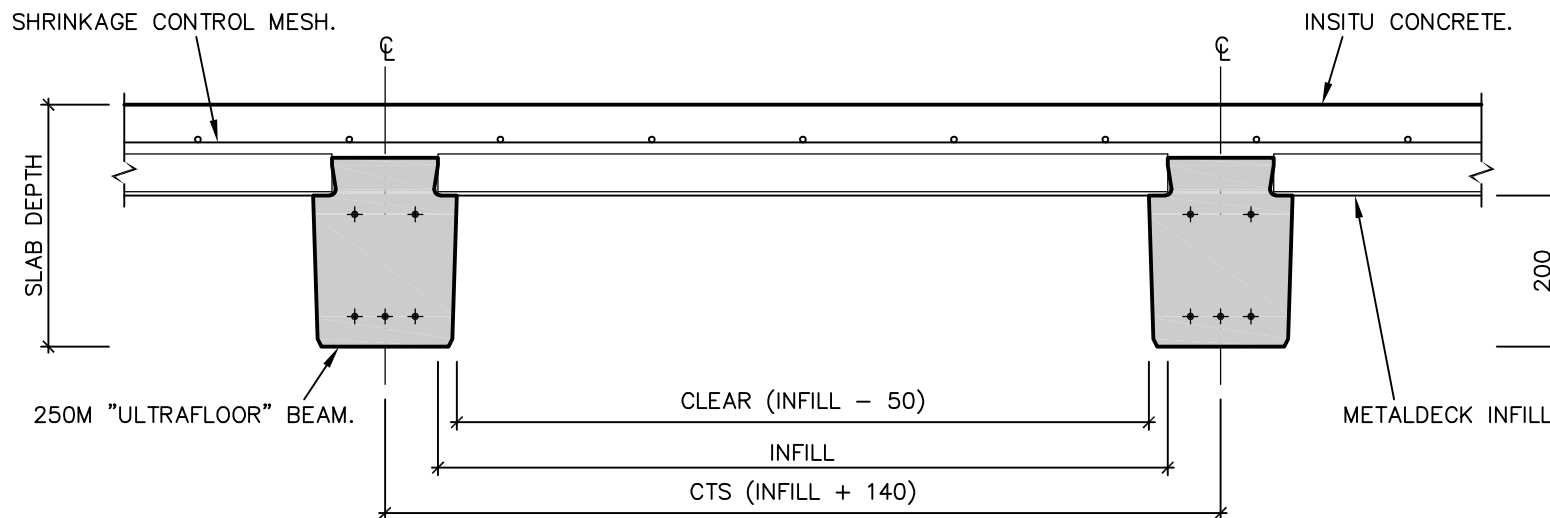

"ULTRAFLOOR" 250M SLAB SECTION – METALDECK

SCALE 1:10


TYPICAL ULTRAFLOOR METALDECK INFILL SIZES

- 660mm METALDECK INFILL.
- 965mm METALDECK INFILL.
- 1270mm METALDECK INFILL.

0	N.H.	ISSUED FOR INFORMATION.	01/10/20
ISSUE	BY	DETAILS	DATE

ULTRAFLOOR[®]
ultrafloor (aust) pty ltd

DRAWING TITLE: ULTRAFLOOR 250M SLAB SECTION METALDECK	
DWG No: SDP-250M MD	ISSUE: 0

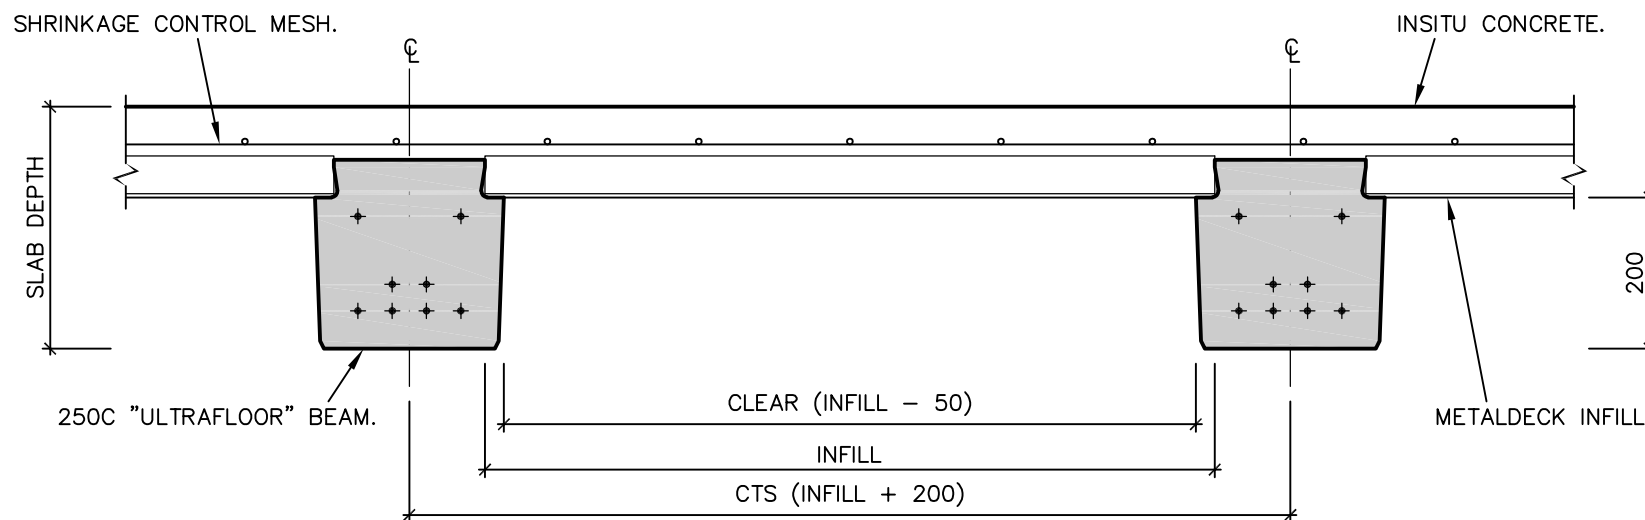

"ULTRAFLOOR" 250C SLAB SECTION – METALDECK

SCALE 1:10

TYPICAL ULTRAFLOOR METALDECK INFILL SIZES

- 660mm METALDECK INFILL.
- 965mm METALDECK INFILL.
- 1270mm METALDECK INFILL.

0	N.H.	ISSUED FOR INFORMATION.	01/10/20
ISSUE	BY	DETAILS	DATE

ULTRAFLOOR[®]
ultrafloor (aust) pty ltd

DRAWING TITLE:
**ULTRAFLOOR 250C SLAB SECTION
METALDECK**

DWG No: SDP-250C MD

ISSUE: 0